


PART OF SECTIONS 9, 10, & 16, T.6N., R.2E., S.L.B. & M.
GREEN HILL COUNTRY ESTATES PHASE NO. 1

50

TAXING UNIT: 231

IN WEBER COUNTY
 SCALE 1" = 400'

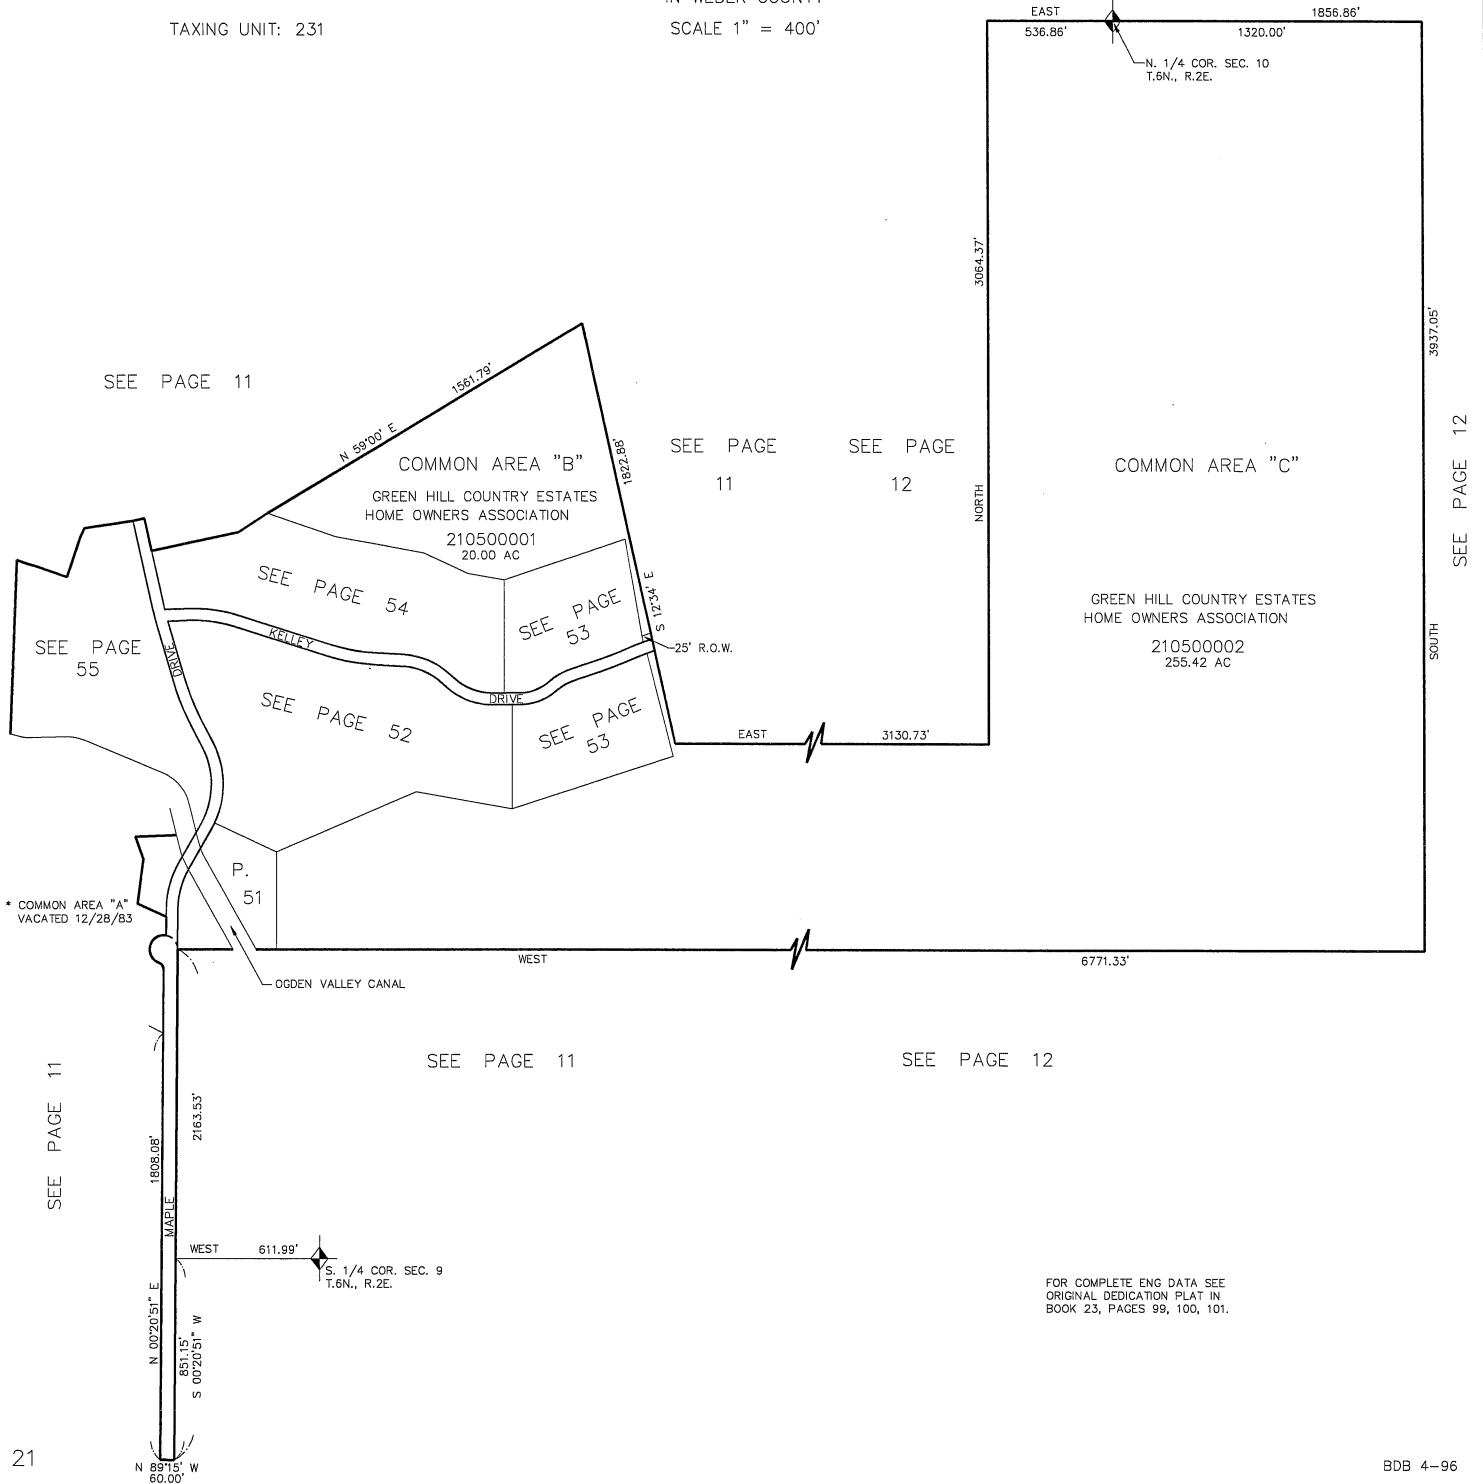

FOR COMPLETE ENG DATA SEE
 ORIGINAL DEDICATION PLAT IN
 BOOK 23, PAGES 99, 100, 101.

PART OF SECTIONS 9, 10, & 16, T.6N., R.2E., S.L.B. & M.
GREEN HILL COUNTRY ESTATE PHASE NO. 1

LOTS 1, 2 & LOT 1, GREEN HILL COUNTRY EST. PH. 1A

TAXING UNIT: 231

IN WEBER COUNTY

SCALE 1" = 100'


SEE PAGE 55

* COMMON AREA "A"
 VACATED 12/28/83

SEE PAGE 11

FOR COMPLETE ENG DATA SEE
 ORIGINAL DEDICATION PLAT IN
 BOOK 23, PAGES 99, 100, 101.
 SEE ALSO BOOK 43, PAGE 39.

LOT 30 VACATED
 23-OCT-96 E#1436504

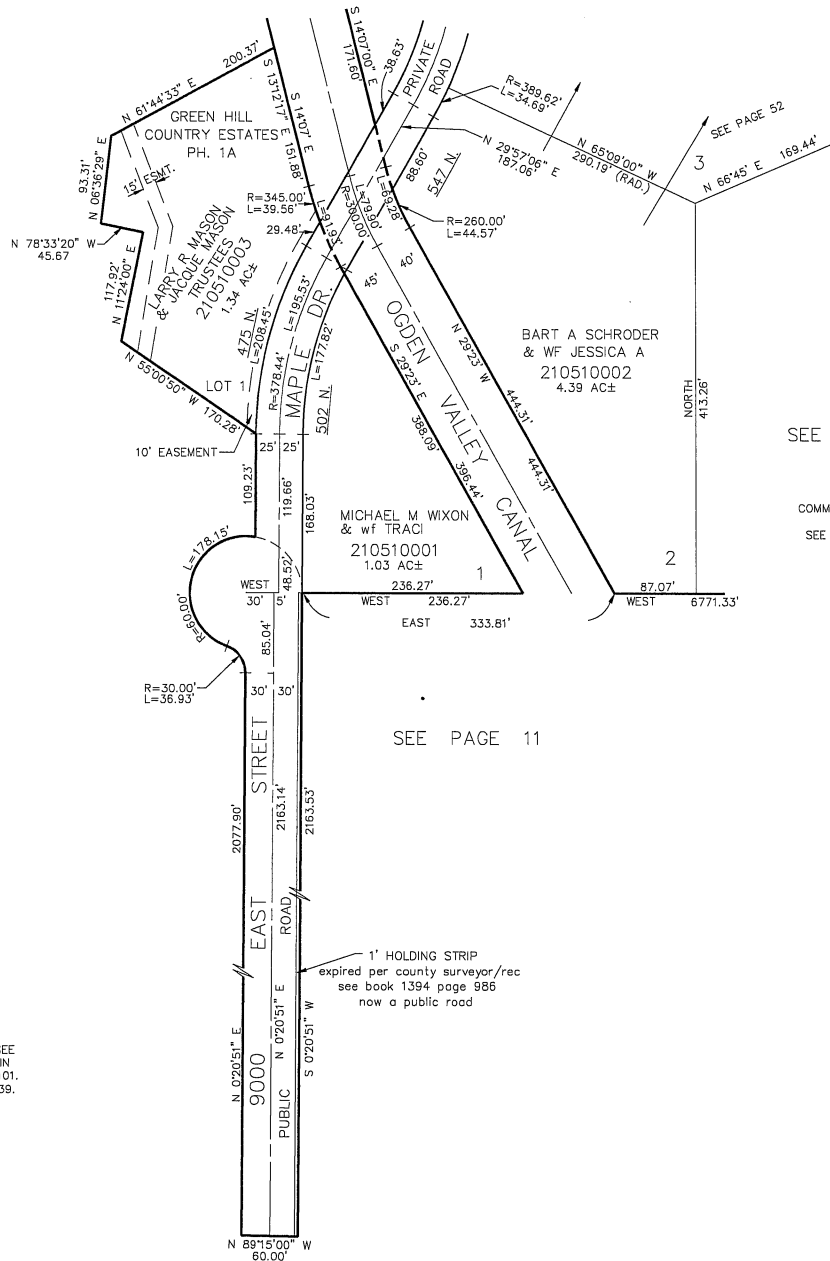

SEE PAGE 50

COMMON AREA "C"
 SEE 210500002

SEE PAGE 11

PART OF SECTIONS 9, 10, & 16, T.6N., R.2E., S.L.B. & M.
GREEN HILL COUNTRY ESTATES PHASE NO. 1

52

TAXING UNIT: 231

LOTS 3 - 11
 IN WEBER COUNTY
 SCALE 1" = 100'

SEE PAGE 54

SEE PAGE 55


SEE PAGE 53

SEE PAGE 50


SEE PAGE 51

FOR COMPLETE ENG DATA SEE
 ORIGINAL DEDICATION PLAT IN
 BOOK 23, PAGES 99, 100, 101.

THERE IS A 10' WIDE UTILITY
 EASEMENT ALONG THE FRONT
 (FRONT SIDE) OF EACH LOT.

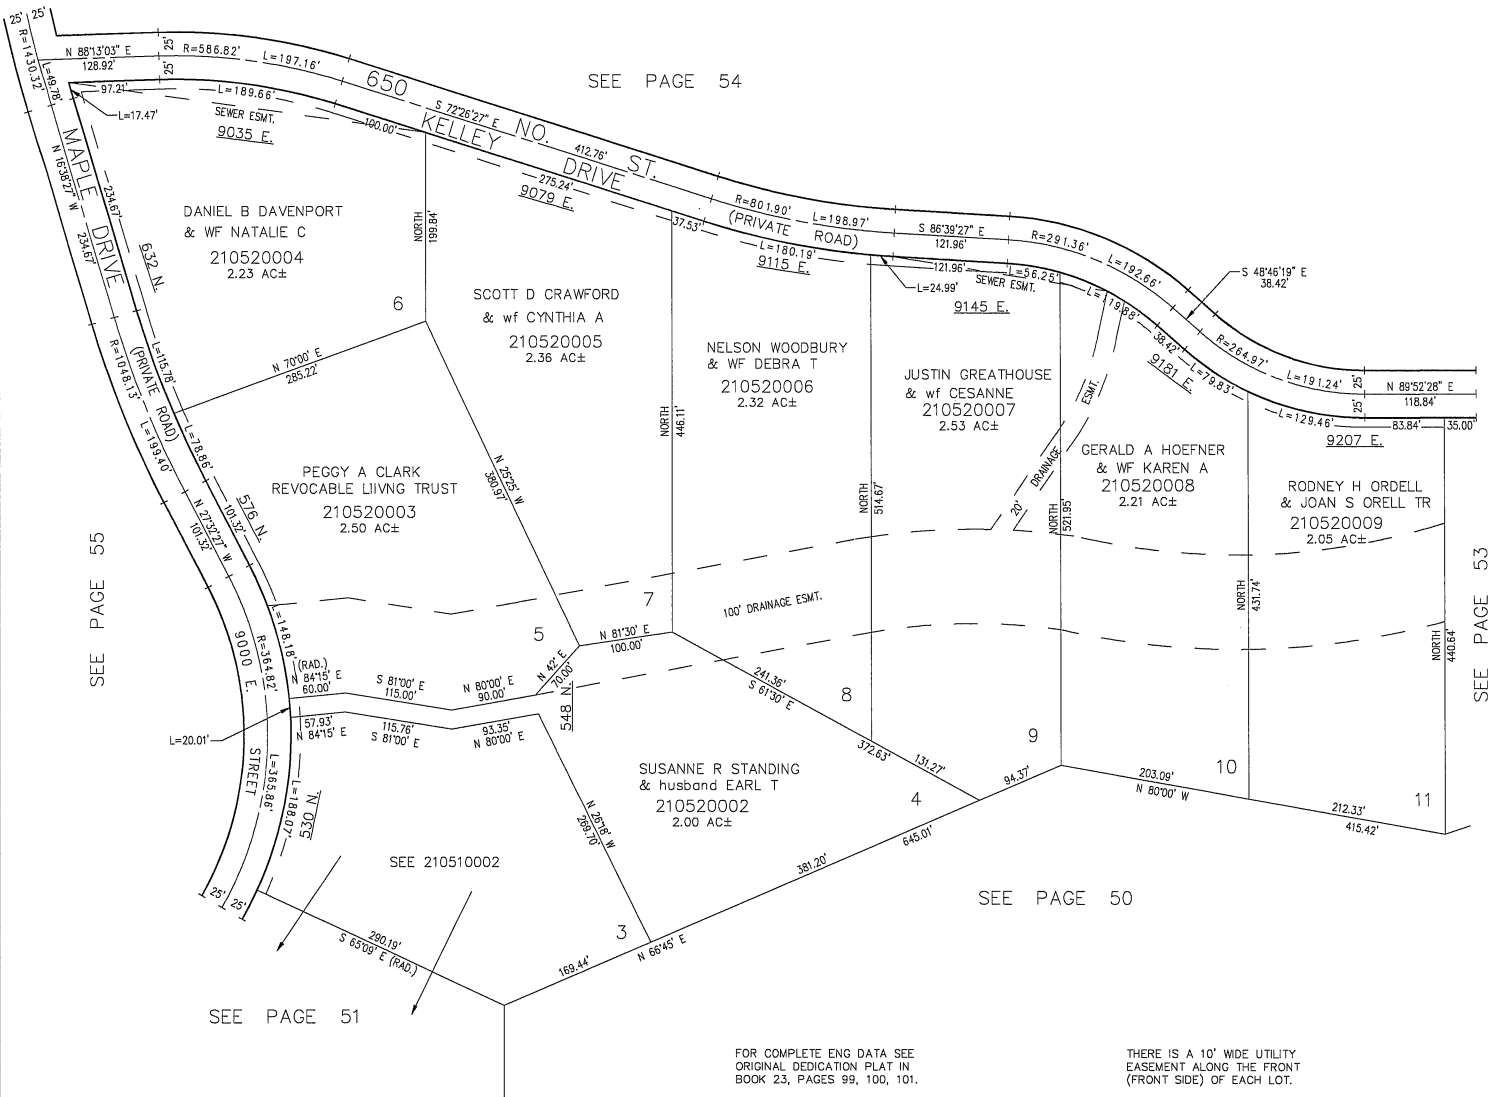

SCALE 1" = 100'

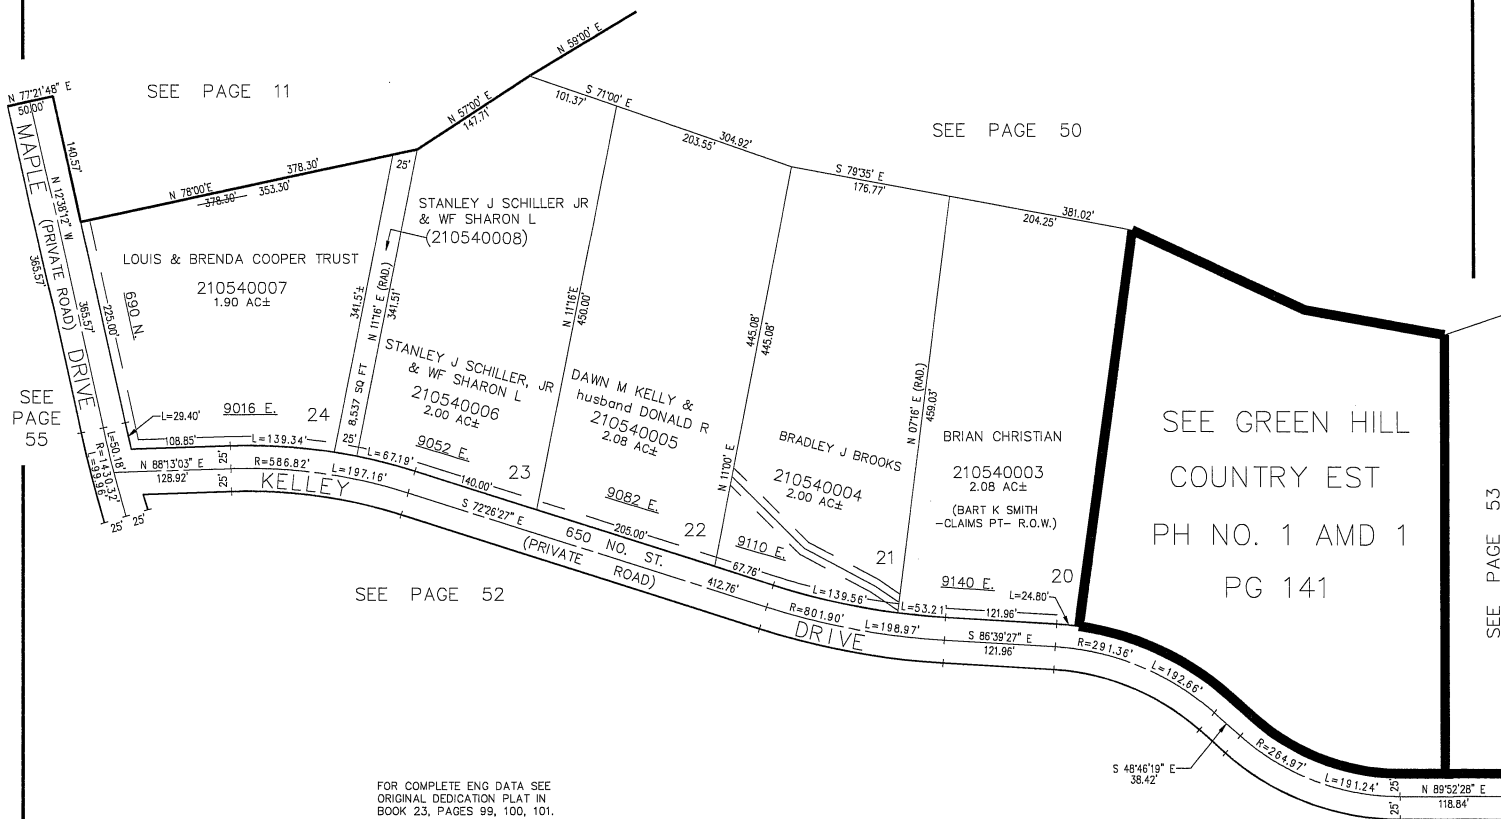

PART OF SECTIONS 9, 10, & 16, T.6N., R.2E., S.L.B. & M.
GREEN HILL COUNTRY ESTATES PHASE NO. 1

LOTS 25-29, 31, 32

IN WEBER COUNTY

SCALE 1" = 100'

TAXING UNIT: 231

55

SEE PAGE 11

SEE PAGE 11

SEE PAGE 54


FOR COMPLETE ENG DATA SEE
 ORIGINAL DEDICATION PLAT IN
 BOOK 23, PAGES 99, 100, 101.

THERE IS A 10' WIDE UTILITY
 EASEMENT ALONG THE FRONT
 (STREET SIDE) OF EACH LOT.

SEE PAGE 52

SEE PAGE 11

SEE PAGE 51

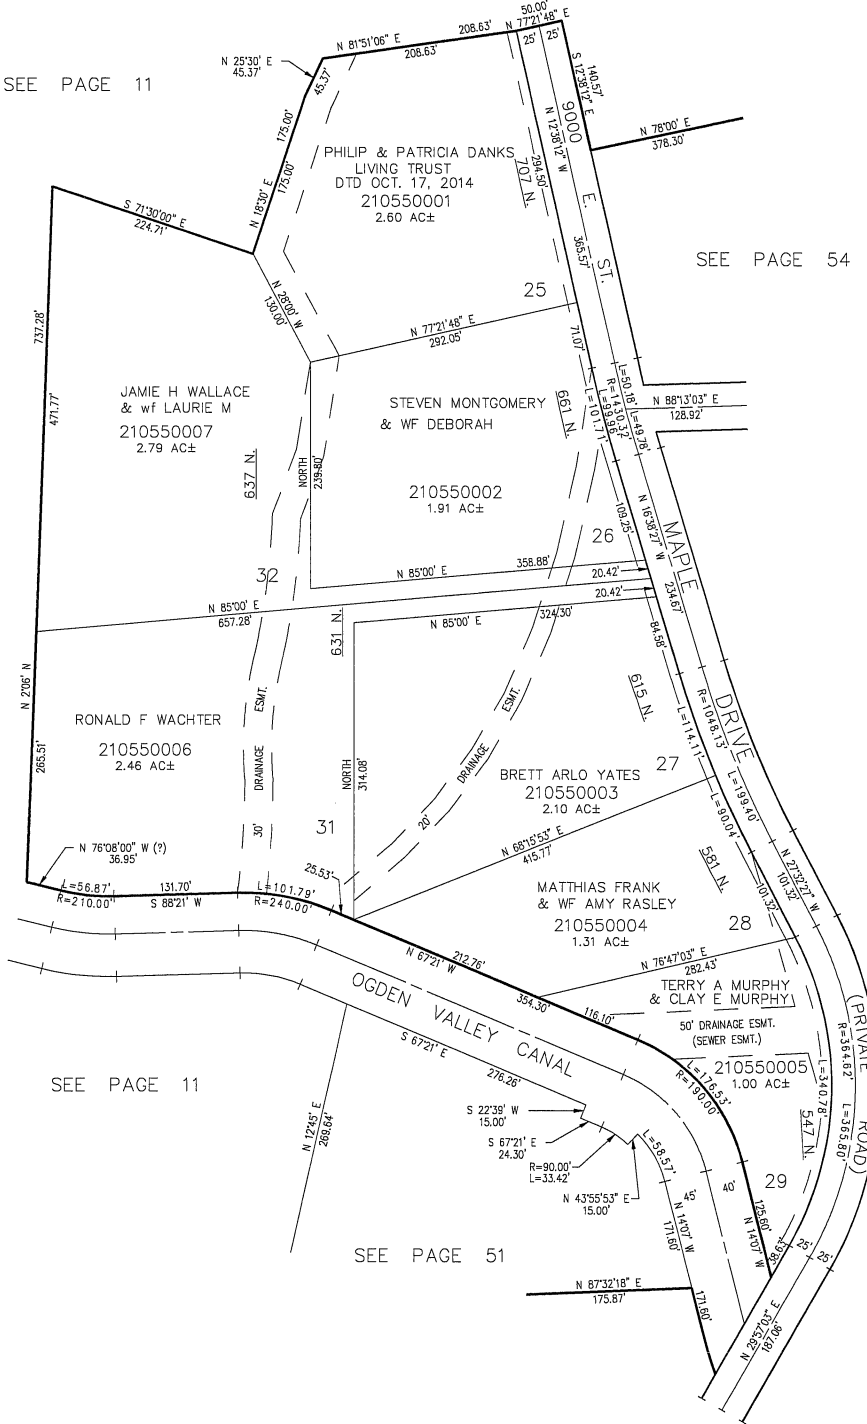

141

TAXING UNIT: 231

SCALE 1" = 60'




10' UTILITY & DRAINAGE EASEMENTS EACH
SIDE OF PROPERTY LINES AS INDICATED
BY DASHED LINES EXCEPT AS OTHERWISE
SHOWN.

FOR COMPLETE ENG DATA SEE
ORIGINAL DEDICATION PLAT IN
BOOK 79, PAGE 08 OF RECORDS.

SCALE 1" = 400'

TAXING UNIT: 231

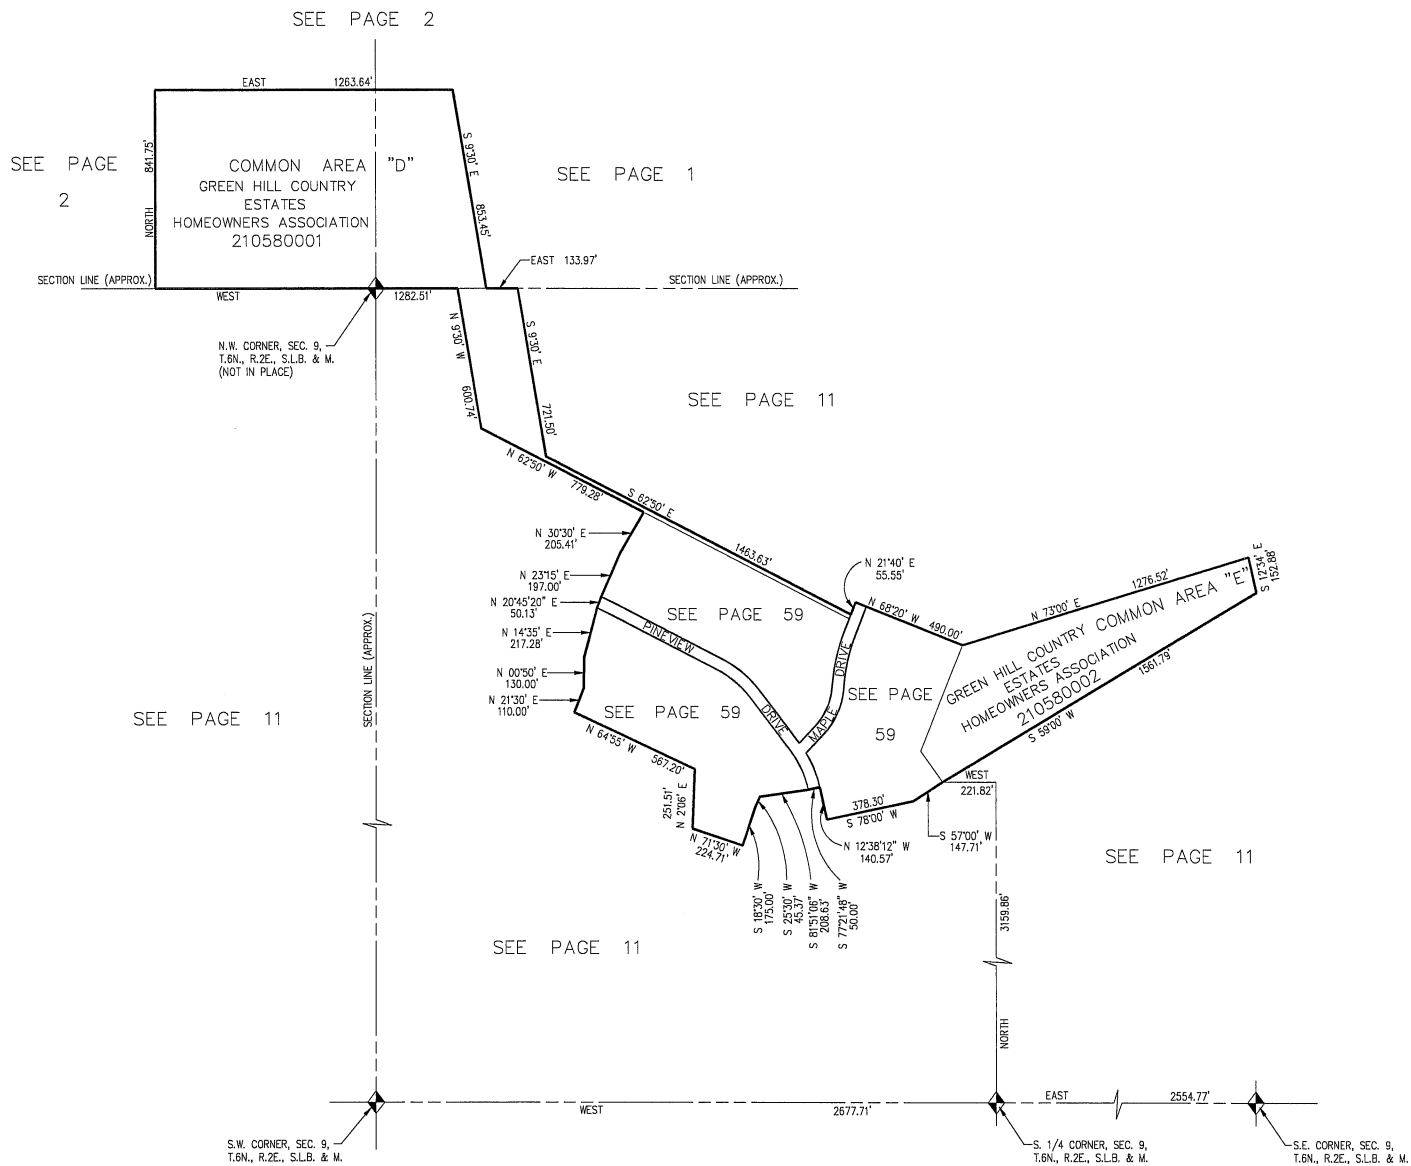


PART OF SECTIONS 4, 5, & 9, T.6N., R.2E., S.L.B. & M.
GREEN HILL COUNTRY ESTATES PHASE NO. 2

IN WEBER COUNTY

SCALE 1" = 120'

TAXING UNIT: 231

59

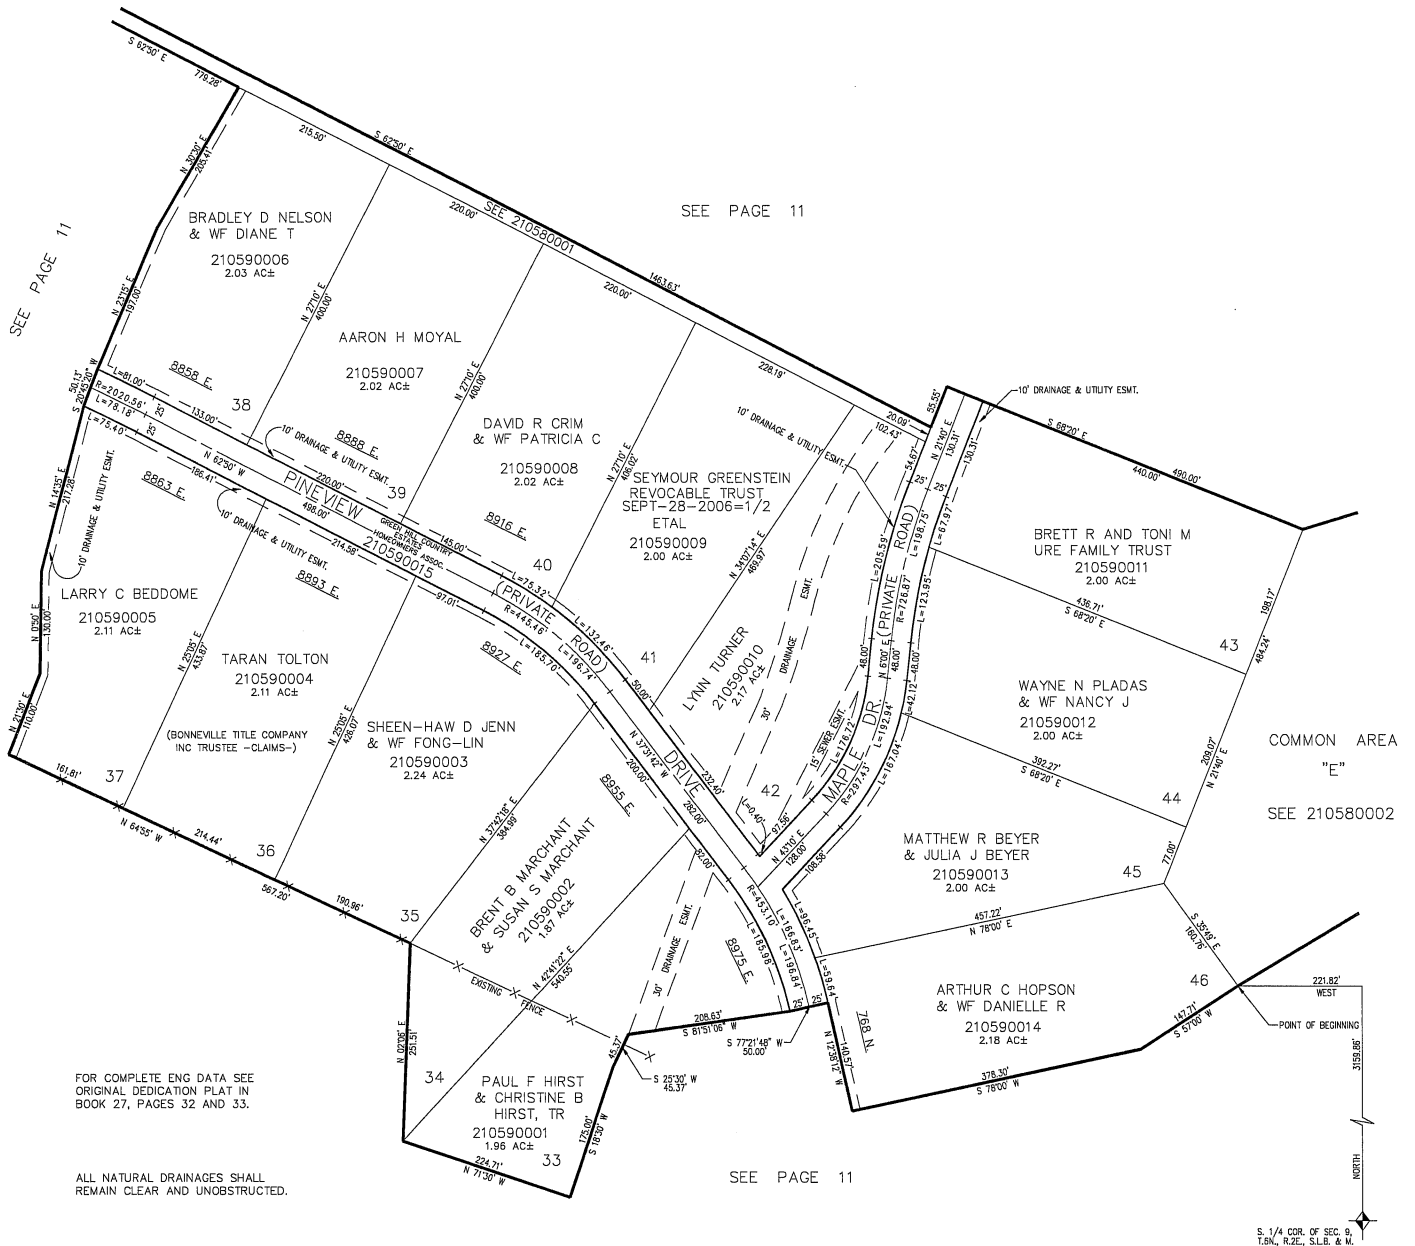

PART OF SECTIONS 9 AND 10, T.6N., R.2E., S.L.B. & M.

60

GREEN HILL COUNTRY ESTATES

PHASE NO. 3 LOTS 47-58

TAXING UNIT: 231

IN WEBER COUNTY

SCALE 1" = 200'

SEE PAGE 61

SEE PAGE 61

SEE PAGE 50

SEE PAGE 60

10' UTILITY & DRAINAGE EASEMENTS EACH
SIDE OF PROPERTY LINES AS INDICATED
BY DASHED LINES EXCEPT AS OTHERWISE
SHOWN.

FOR COMPLETE ENG DATA SEE
ORIGINAL DEDICATION PLAT IN
BOOK 32, PAGE 69 & 70 OF RECORDS.

SEE DEDICATION PLAT FOR EASEMENTS
NOT PLATTED.



SCALE 1" = 200'

SEE PAGE 12

SEE PAGE 11

COMMON AREA "I"

GREEN HILL COUNTRY ESTATES
HOMEOWNERS ASSOCIATION
210610020

3064.37'

SEE PAGE 50

SOUTH

10' UTILITY & DRAINAGE EASEMENTS EACH
SIDE OF PROPERTY LINES AS INDICATED
BY DASHED LINES EXCEPT AS OTHERWISE
SHOWN.

FOR ADDITIONAL EASEMENTS
SEE DEDICATION PLAT.

FOR COMPLETE ENG DATA SEE
ORIGINAL DEDICATION PLAT IN
BOOK 32, PAGES 71 & 72 OF RECORDS.

* AMD LOTS 68 & 69, BOOK 36
PAGE 35.

* AMD LOTS 72 & 73, BOOK 40
PAGE 42.

COMMON AREA "I"

WEST SEE PAGE 50

JAB 10-90

TAXING UNIT: 231

SEE PAGE 11

SEE PAGE 11

SEE BELOW

SEE ABOVE

SEE PAGE 11

SEE PAGE 58

10' UTILITY & DRAINAGE EASEMENTS EACH
SIDE OF PROPERTY LINES AS INDICATED
BY DASHED LINES EXCEPT AS OTHERWISE
SHOWN.

FOR COMPLETE ENG DATA SEE
ORIGINAL DEDICATION PLAT IN
BOOK 32, PAGE 89 OF RECORDS.

A PART OF SECTIONS 3,4,9, & 10, T.6N., R.2E., S.L.B. & M.
GREEN HILL COUNTRY ESTATES PHASE NO. 6

79


TAXING UNIT: 231,316

A CLUSTER TYPE SUBDIVISION

IN WEBER COUNTY

SCALE 1" = 400'

SEE PAGE 1

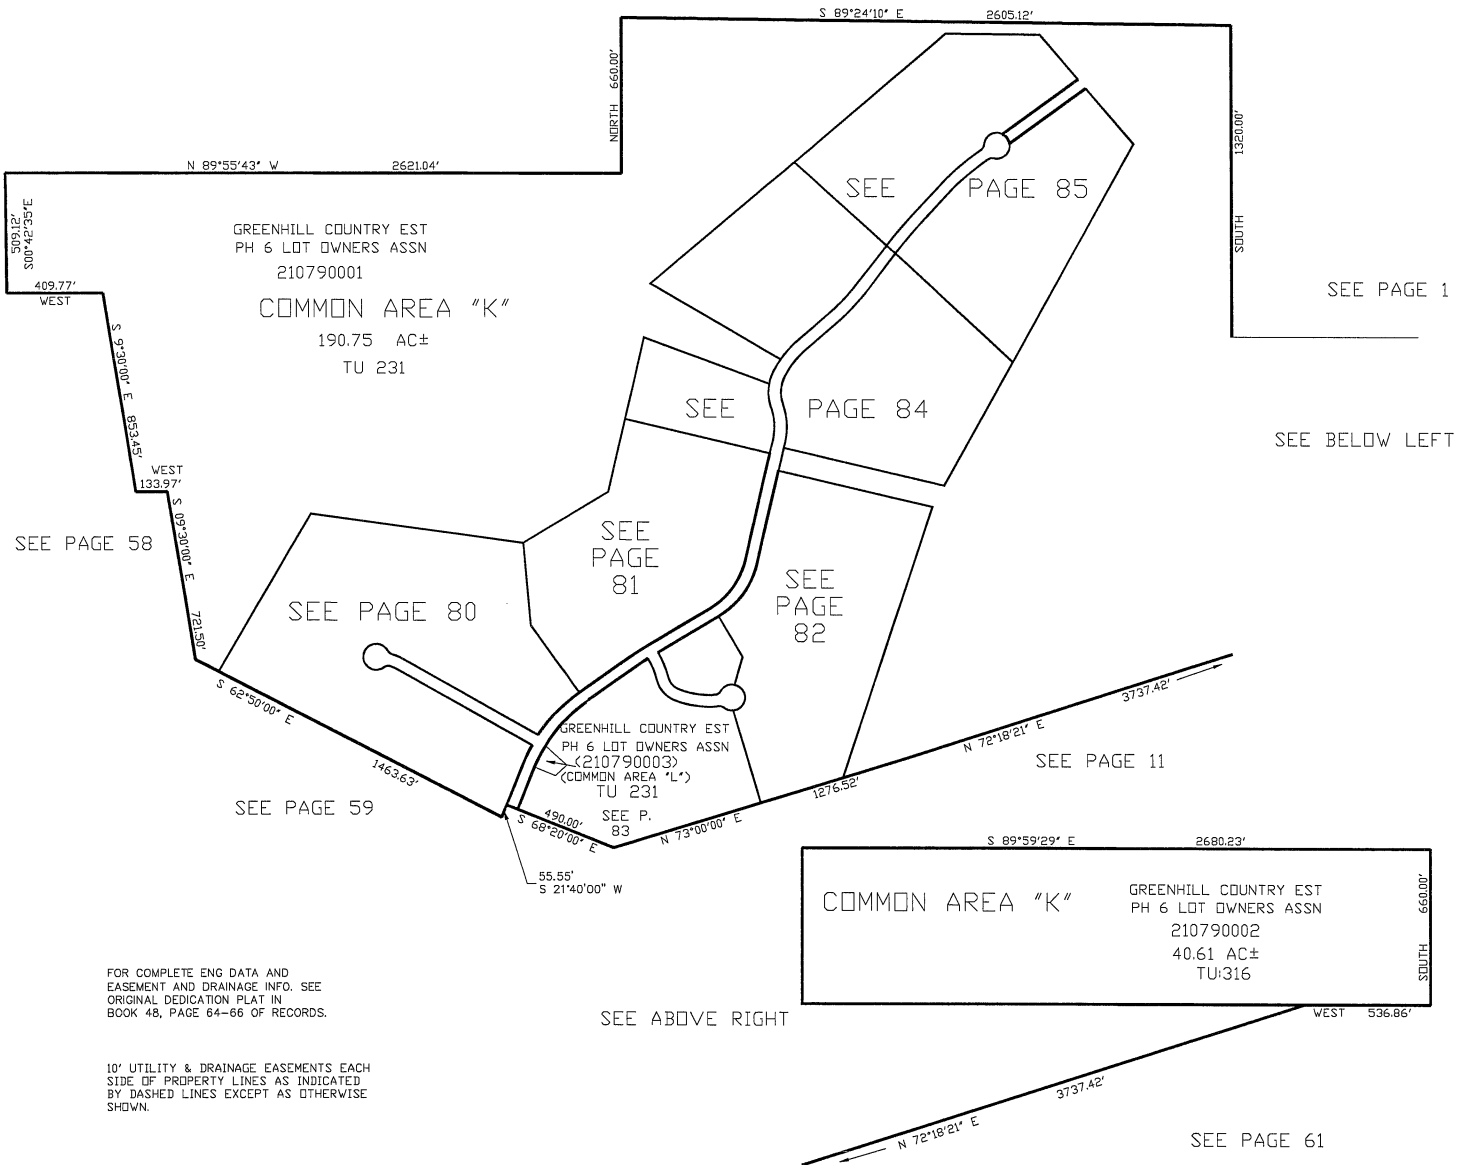

SEE ABOVE RIGHT

SEE PAGE 61

A PART OF SECTIONS 3,4,9, & 10, T.6N., R.2E., S.L.B. & M.
GREEN HILL COUNTRY ESTATES PHASE NO. 6

80

A CLUSTER TYPE SUBDIVISION
 IN WEBER COUNTY

TAXING UNIT: 231


SCALE 1" = 100'

FOR NON-BUILDABLE AREAS,
 SLIDE AREAS, DRAINAGE EASEMENT,
 AND EXISTING DRAINAGE SWALE.
 SEE DEDICATION PLAT.

SEE PAGE 79

SEE PAGE 79

SEE PAGE 81

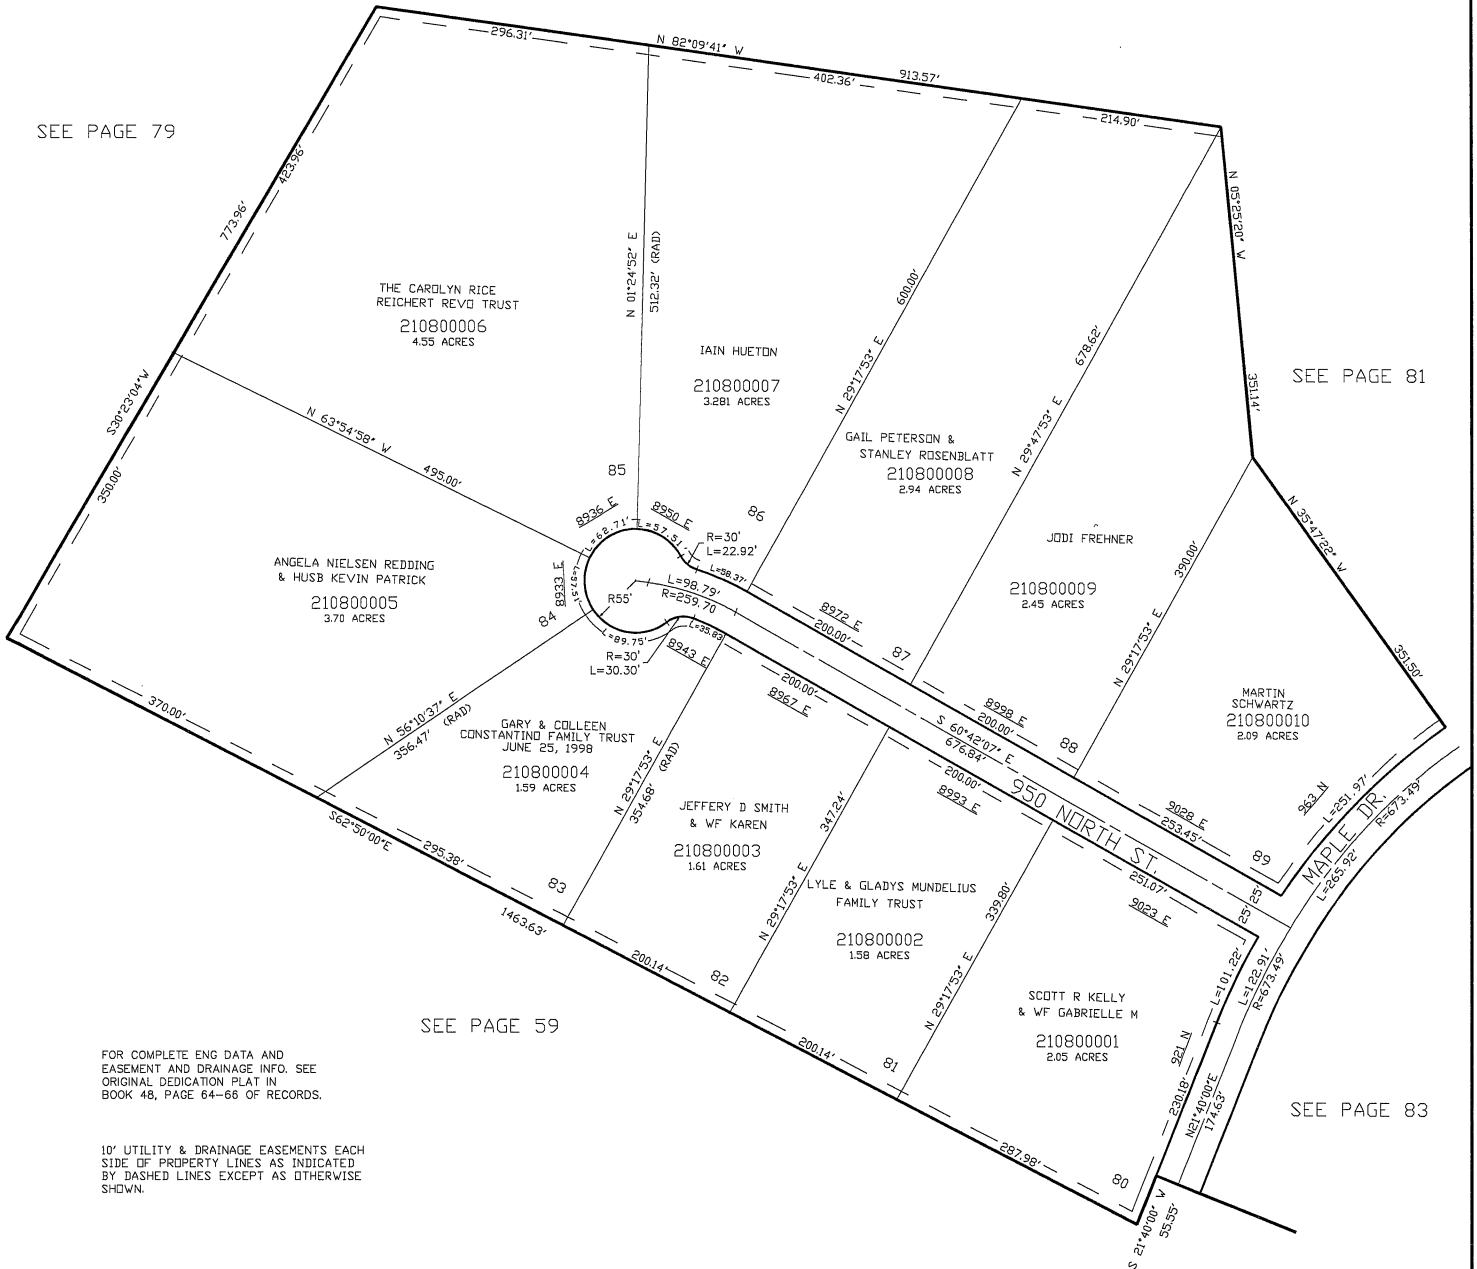

FOR COMPLETE ENG DATA AND
 EASEMENT AND DRAINAGE INFO. SEE
 ORIGINAL DEDICATION PLAT IN
 BOOK 48, PAGE 64-66 OF RECORDS.

10' UTILITY & DRAINAGE EASEMENTS EACH
 SIDE OF PROPERTY LINES AS INDICATED
 BY DASHED LINES EXCEPT AS OTHERWISE
 SHOWN.

A PART OF SECTIONS 3,4,9, & 10, T.6N., R.2E., S.L.B. & M.
GREEN HILL COUNTRY ESTATES PHASE NO. 6

81

A CLUSTER TYPE SUBDIVISION

IN WEBER COUNTY

SCALE 1" = 100'

TAXING UNIT: 231

SEE PAGE 84


FOR NON-BUILDABLE AREAS,
 SLIDE AREAS, DRAINAGE EASEMENT,
 AND EXISTING DRAINAGE SWALE.
 SEE DEDICATION PLAT.

SEE PAGE 79

SEE PAGE 80

SEE PAGE 82

SEE PAGE 83

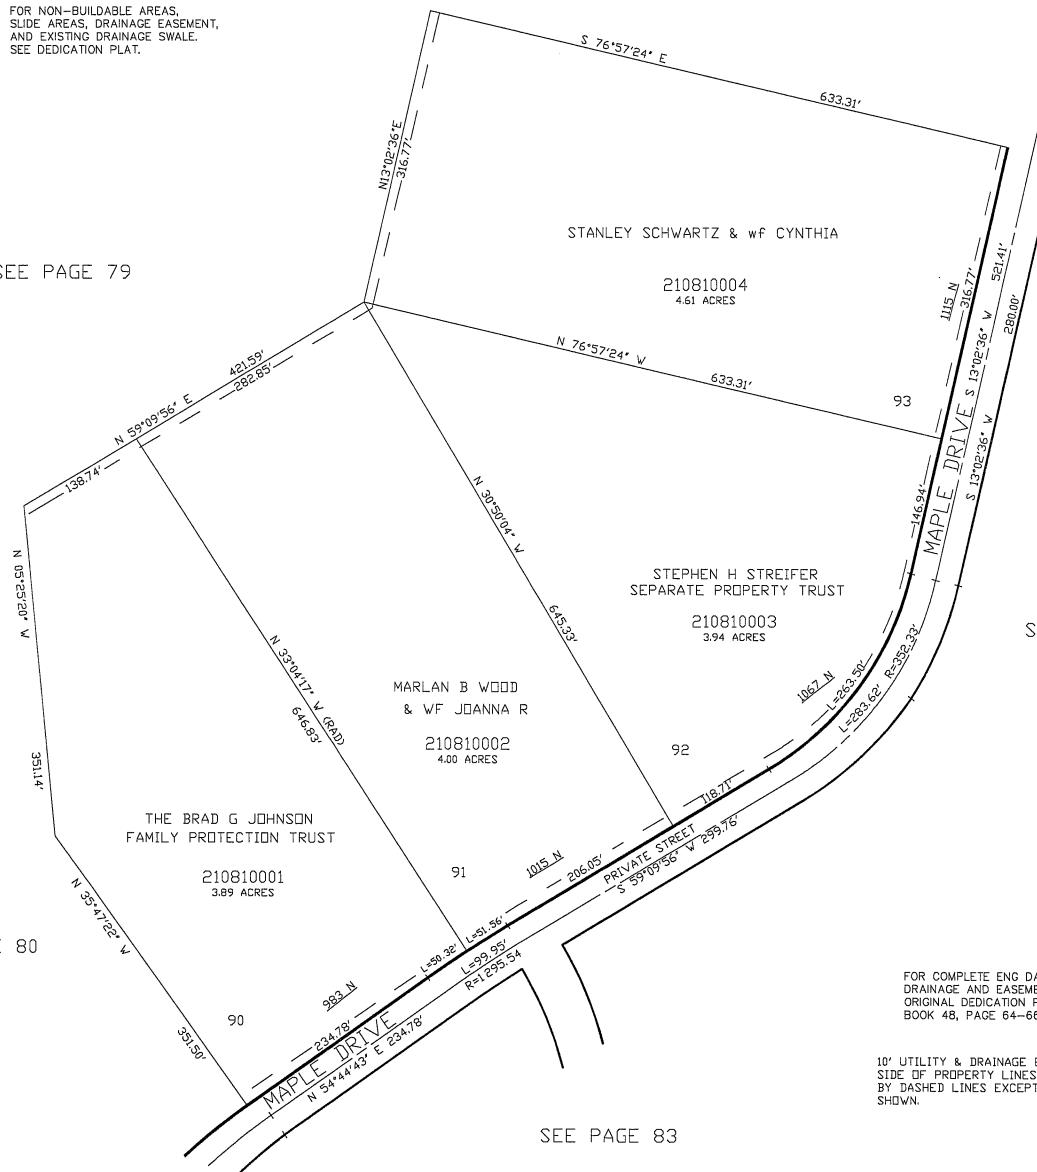

FOR COMPLETE ENG DATA AND
 DRAINAGE AND EASEMENT INFO, SEE
 ORIGINAL DEDICATION PLAT IN
 BOOK 48, PAGE 64-66 OF RECORDS.

10' UTILITY & DRAINAGE EASEMENTS EACH
 SIDE OF PROPERTY LINES AS INDICATED
 BY DASHED LINES EXCEPT AS OTHERWISE
 SHOWN.

A PART OF SECTIONS 3,4,9, & 10, T.6N., R.2E., S.L.B. & M.
GREEN HILL COUNTRY ESTATES PHASE NO. 6

82

TAXING UNIT: 231

A CLUSTER TYPE SUBDIVISION

IN WEBER COUNTY

SCALE 1" = 100'

FOR NON-BUILDABLE AREAS,
 SLIDE AREAS, DRAINAGE EASEMENT
 AND EXISTING DRAINAGE SWALE.
 SEE DEDICATION PLAT.

SEE PAGE 81

SEE PAGE 84

SEE PAGE 79


COMMON AREA "K"

SEE PAGE 83

SEE PAGE 11

FOR COMPLETE ENG DATA AND
 DRAINAGE EASEMENT INFO, SEE
 ORIGINAL DEDICATION PLAT IN
 BOOK 48, PAGE 64-66 OF RECORDS.

10' UTILITY & DRAINAGE EASEMENTS EACH
 SIDE OF PROPERTY LINES AS INDICATED
 BY DASHED LINES EXCEPT AS OTHERWISE
 SHOWN.

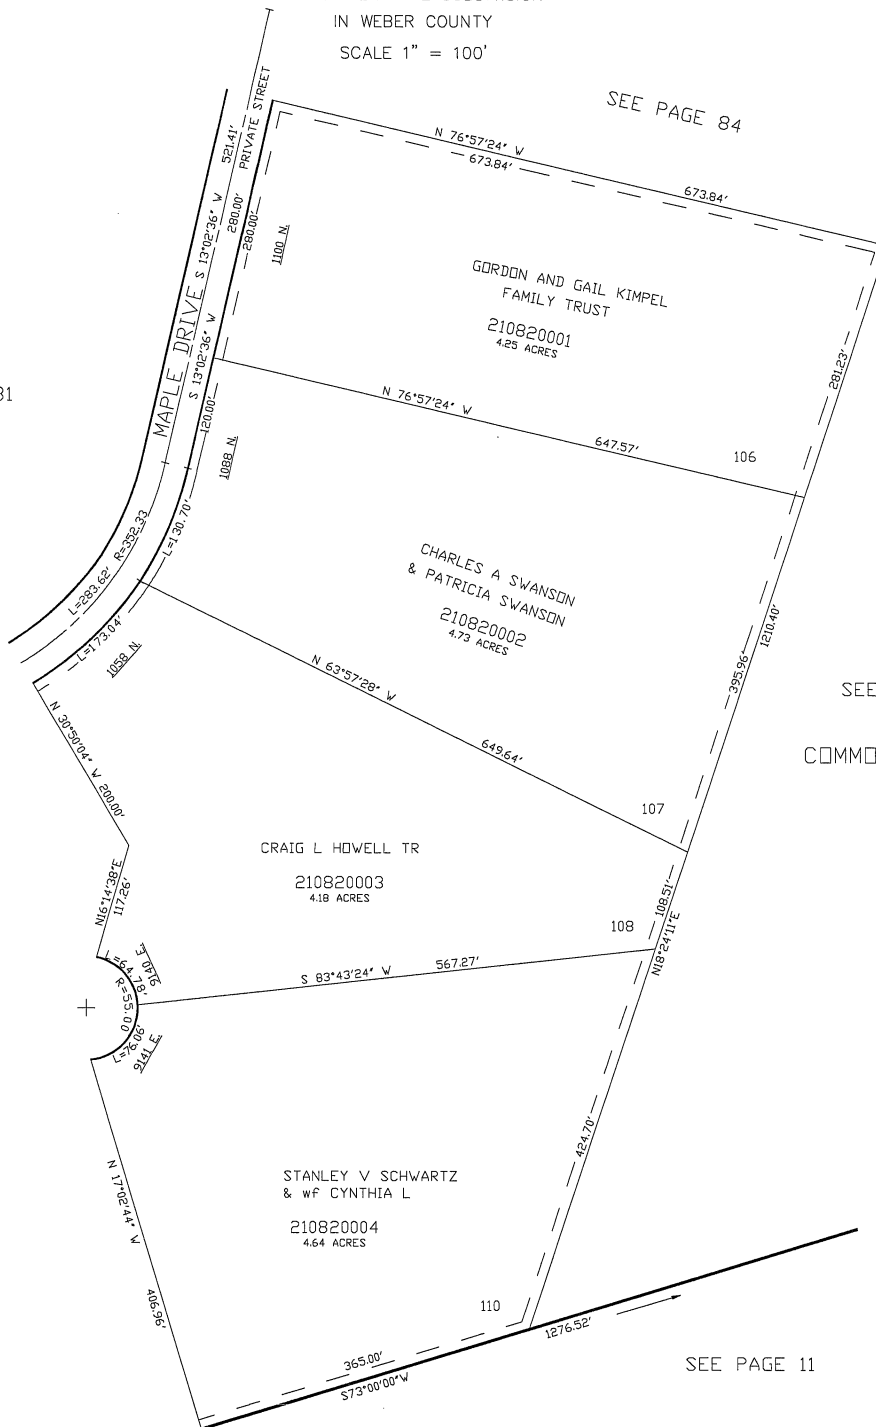

A PART OF SECTIONS 3,4,9, & 10, T.6N., R.2E., S.L.B. & M.
GREEN HILL COUNTRY ESTATES PHASE NO. 6

83


TAXING UNIT: 231

A CLUSTER TYPE SUBDIVISION

IN WEBER COUNTY

SCALE 1" = 100'

FOR NON-BUILDABLE AREAS,
 SLIDE AREAS, DRAINAGE EASEMENT,
 AND EXISTING DRAINAGE SWALE.
 SEE DEDICATION PLAT.

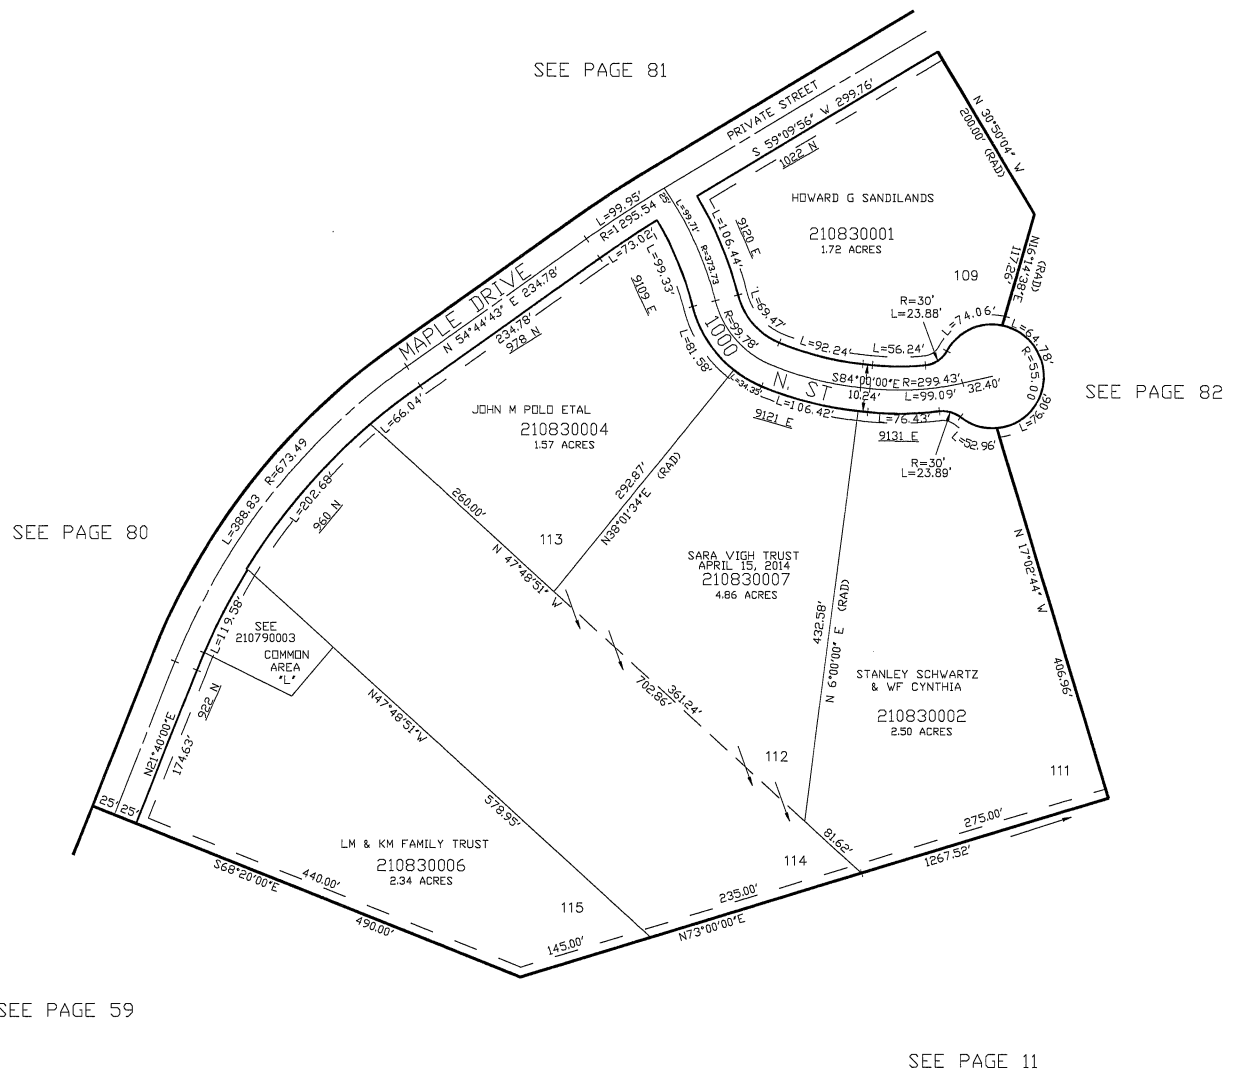

10' UTILITY & DRAINAGE EASEMENTS EACH
 SIDE OF PROPERTY LINES AS INDICATED
 BY DASHED LINES EXCEPT AS OTHERWISE
 SHOWN.

FOR COMPLETE ENG DATA SEE
 ORIGINAL DEDICATION PLAT IN
 BOOK 48, PAGE 64-66 OF RECORDS.

A PART OF SECTIONS 3,4,9, & 10, T.6N., R.2E., S.L.B. & M.
GREEN HILL COUNTRY ESTATES PHASE NO. 6

84

A CLUSTER TYPE SUBDIVISION
IN WEBER COUNTY
SCALE 1" = 100'

TAXING UNIT: 231

FOR NON-BUILDABLE AREAS,
SLIDE AREAS, DRAINAGE EASEMENT
AND EXISTING DRAINAGE SWALE
SEE DEDICATION PLAT

SEE PAGE 79

GREEN HILL COUNTRY EST PH. NO. 6
LOT 96 1ST AMENDMENT

SEE PAGE 85

SEE PAGE 115

JACQUES R BEHAR

210840002
4.73 ACRES

COMMON AREA "K"

MICHAEL D EIFLING

210840004
4.84 ACRES

CARL RICHARD COX
& W F CATHERINE SUZANNE

210840001
4.44 ACRES

GREEN HILL COUNTRY EST PH 6 1ST AMD
SEE PG. 138

ELAINE M GAUSE
ELAINE GAUSE

210840006
4.00 ACRES

FOR COMPLETE ENG DATA AND
DRAINAGE EASEMENT INFO. SEE
ORIGINAL DEDICATION PLAT IN
BOOK 48, PAGE 64-66 OF RECORDS.

10' UTILITY & DRAINAGE EASEMENTS EACH
SIDE OF PROPERTY LINES AS INDICATED
BY DASHED LINES EXCEPT AS OTHERWISE
SHOWN.

SEE PAGE 82

SEE PAGE 79

A PART OF SECTIONS 3,4,9, & 10, T.6N., R.2E., S.L.B. & M.
GREEN HILL COUNTRY ESTATES PHASE NO. 6


85

TAXING UNIT: 231

A CLUSTER TYPE SUBDIVISION
 IN WEBER COUNTY

SCALE 1" = 100'

FOR NON-BUILDABLE AREAS,
 SLIDE AREAS, DRAINAGE EASEMENT
 AND EXISTING DRAINAGE SWALE
 SEE DEDICATION PLAT

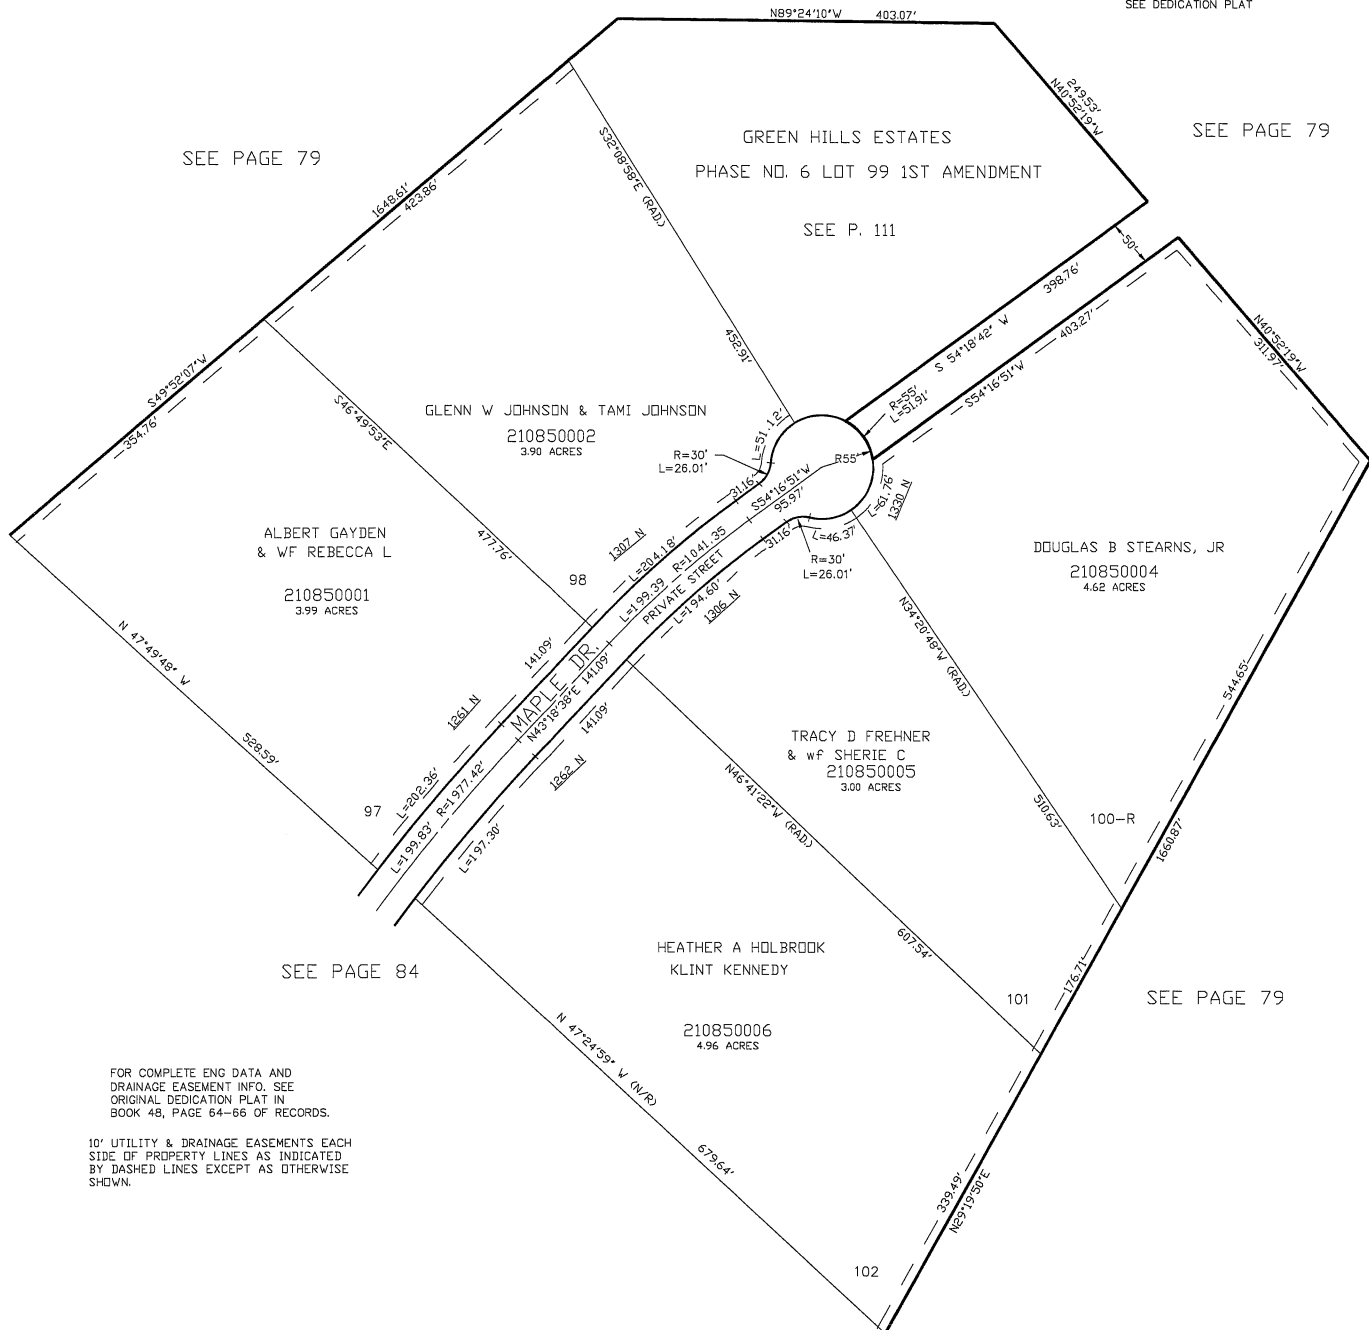

FOR COMPLETE ENG DATA AND
 DRAINAGE EASEMENT INFO, SEE
 ORIGINAL DEDICATION PLAT IN
 BOOK 48, PAGE 64-66 OF RECORDS.

10' UTILITY & DRAINAGE EASEMENTS EACH
 SIDE OF PROPERTY LINES AS INDICATED
 BY DASHED LINES EXCEPT AS OTHERWISE
 SHOWN.


PART OF THE SE1/4, OF SECTION 4, T.6N., R.2E., S.L.B. & M.
 GREEN HILL COUNTRY EST PH 6 CLUSTER SUBDIVISION 1ST AMD

138

TAXING UNIT: 231

IN WEBER COUNTY

SCALE 1" = 80'

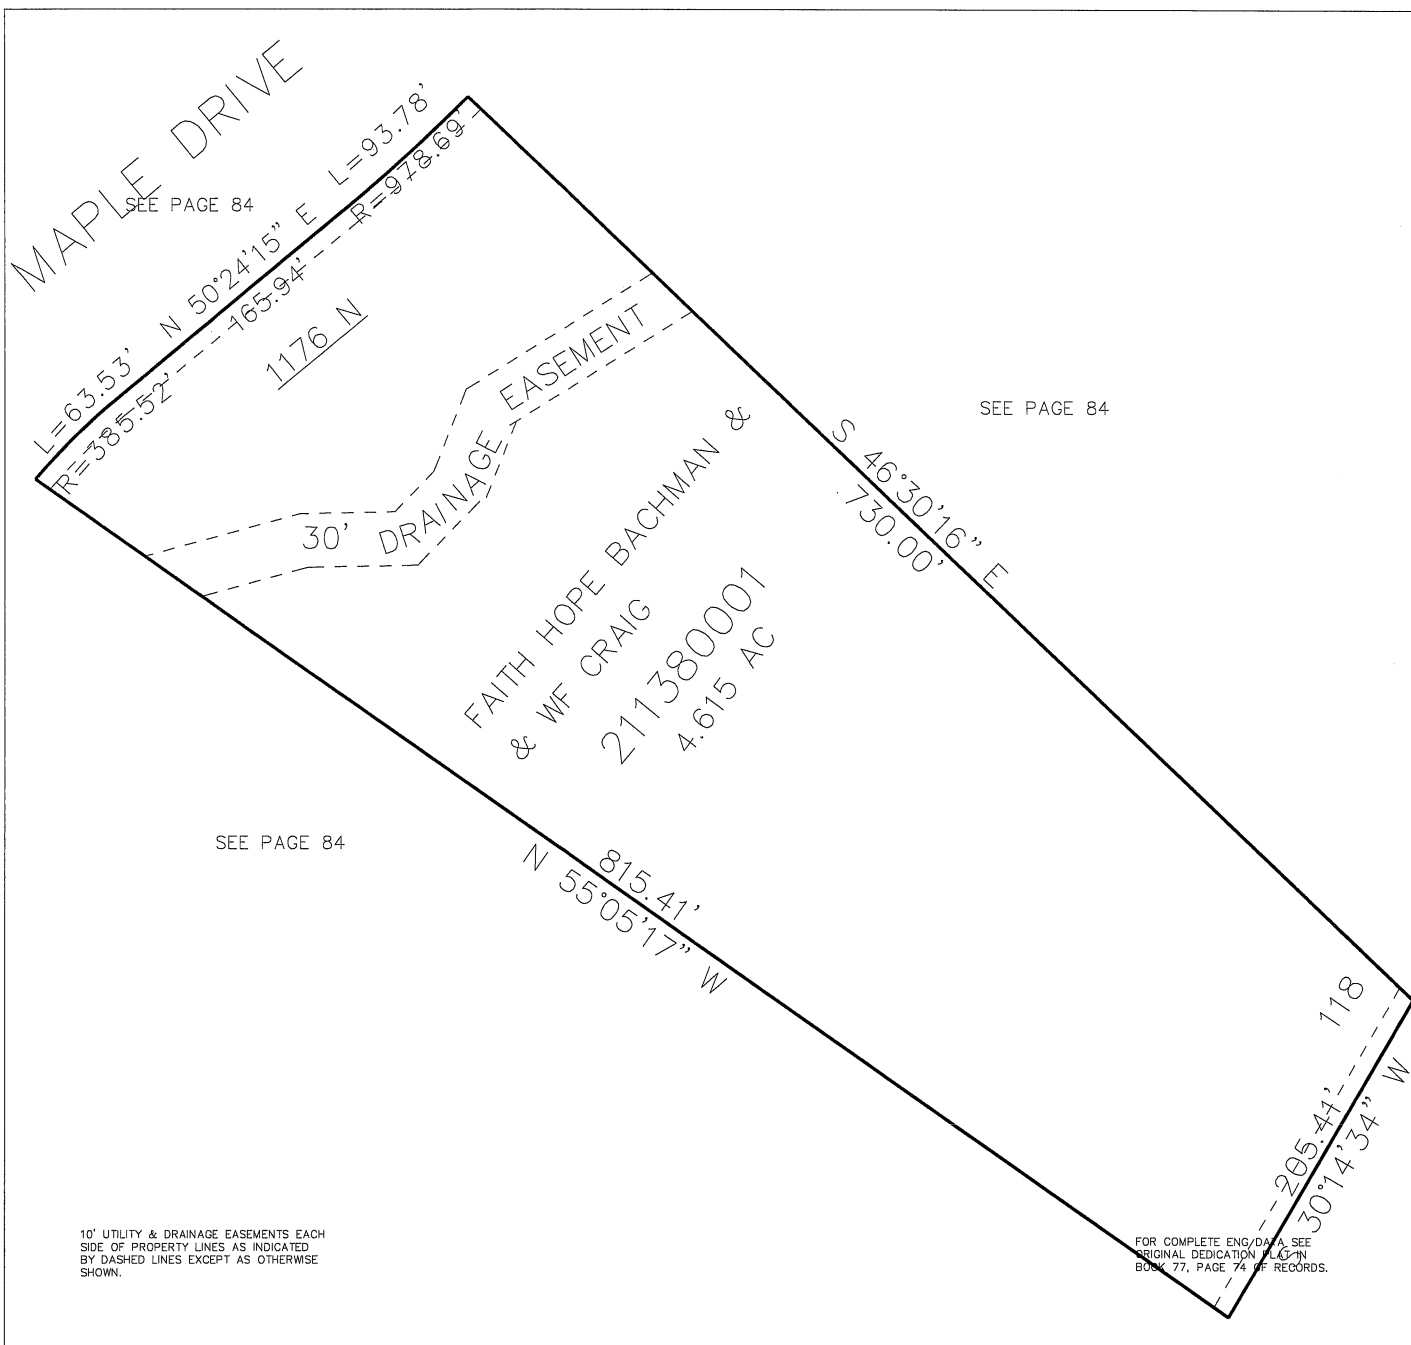

PART OF THE SE 1/4, OF SECTION 4, AND THE E 1/2 OF SECTION 3, T.6N., R.2E., S.L.B. & M.

139



GREEN HILL COUNTRY ESTATES PHASE NO. 8

IN WEBER COUNTY

TAXING UNIT: 316, 231

SCALE 1" = 500'

SEE PAGE 1

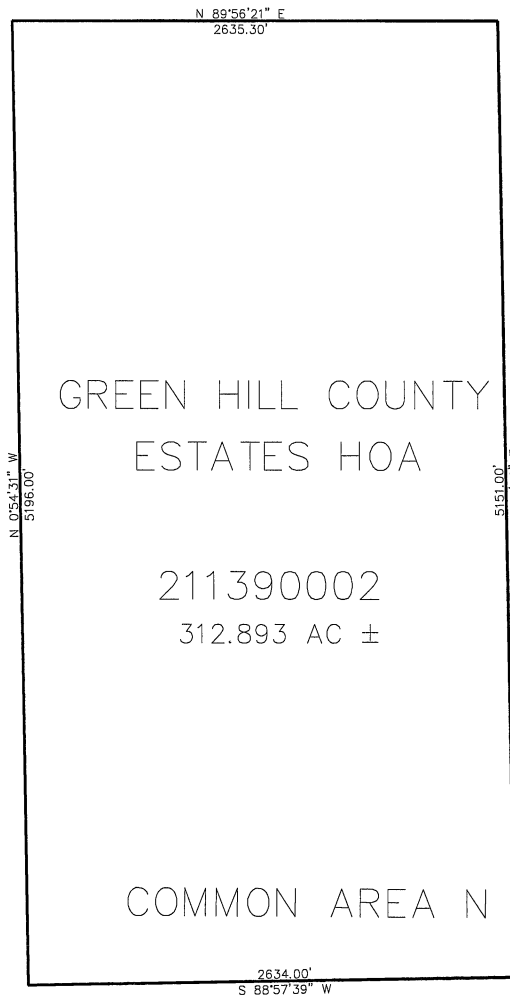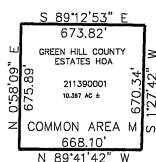

10' UTILITY & DRAINAGE EASEMENTS EACH
SIDE OF PROPERTY LINES AS INDICATED
BY DASHED LINES EXCEPT AS OTHERWISE
SHOWN.

FOR COMPLETE ENG DATA SEE
ORIGINAL DEDICATION PLAT IN
BOOK 78, PAGE 84 OF RECORDS.



Weber County Government
Ogden, Utah

HOME | DIRECTORY



Weber County Search

Weber County Government

Calendar
Directory
Training/Workers' Comp
Department Pages
Animal Services
Assessor's Office
Attorney's Office
Building Inspection
Clerk/Auditor's Office
Commission
Economic Development
Elections
Engineering
Fair/Special Events
GIS
Golden Spike Events
Health Department
Human Resources/Jobs
Ice Sheet
Information Technology
Library
Parks
Planning Division
Purchasing
Recorder
Recreation
Redevelopment Agency
Roads Department
Sheriff's Office
Surveyor's Office
Solid Waste
Treasurer's Office
Victim Witness
Weber Housing Authority
Weed Abatement



Recorder's Dedication Plats Search

Enter a Dedication Plat Book & Page Below:

 Book Page

OR

Search by Subdivision Name:

Book is the first 2 digits,
Page is the following 3 digits.
ex. 01-001

Viewing the Dedication Plats requires a Tiff Viewer

Subdivision Name	Dedication Plat	Recorder's Plat
GREEN HILL COUNTRY EST AMD	40-042	21-061 (Plat) - Map

GREEN HILL COUNTRY EST PH #01	23-099	21-050 (Plat) - Map
	23-100	21-051 (Plat) - Map
	23-101	21-052 (Plat) - Map
		21-053 (Plat) - Map
		21-054 (Plat) - Map

GREEN HILL COUNTRY EST PH #02	27-032	21-058 (Plat) - Map
	27-033	21-059 (Plat) - Map

GREEN HILL COUNTRY EST PH #03	32-069	21-060 (Plat) - Map
	32-070	

GREEN HILL COUNTRY EST PH #04	32-071	21-061 (Plat) - Map
	32-072	

GREEN HILL COUNTRY EST PH #05	32-089	21-063 (Plat) - Map

GREEN HILL COUNTRY EST PH #06	48-064	21-079 (Plat) - Map
	48-065	21-080 (Plat) - Map
	48-066	21-081 (Plat) - Map
		21-082 (Plat) - Map
		21-083 (Plat) - Map
		21-084 (Plat) - Map

GREEN HILL COUNTRY EST PH #07	48-032	21-078 (Plat) - Map

GREEN HILL COUNTRY EST PH #08	78-084	21-139 (Plat) - Map

GREEN HILL COUNTRY EST PH 1A	43-039	21-051 (Plat) - Map

GREEN HILL COUNTRY ESTATE PH6 1ST AMD	77-074	21-138 (Plat) - Map

GREEN HILL COUNTRY ESTATES PH 1 AMD 1	79-008	21-141 (Plat) - Map

GREEN HILL COUNTRY ESTATES WATER & SEWER		- (Plat) - Map

© 2017 Weber County Disclaimer

Warning: include

(http://www.co.weber.ut.us/rs/recorder/includes/right_nav.php):
failed to open stream: HTTP request failed! HTTP/1.1 404 Not
Found in /var/www/localhost/htdocs/ded_plats.php on line
253

Warning: include(): Failed opening

'http://www.co.weber.ut.us/rs/recorder/includes/right_nav.php'
for inclusion (include_path='.:usr/share/php5:usr/share/php')
in /var/www/localhost/htdocs/ded_plats.php on line 253