The Summit at Ski Lake No. 12 NARRATIVE: At the request of Ray Bowden, owner and developer of The Summit at Ski Lake No. 12, we have prepared this six (6) lot This is the twelfth phase of The Summit at Ski Lake Estates and it adjoins The Summit at Ski Lake No. 11 on its Westerly boundary and Via Cortina Drive (Private) on its Northerly boundary.

A part of the Northeast Quarter of Section 24, T6N, R1E, SLB & M., U.S. Survey Weber County, Utah February 2013

A 5/8"ø rebar 24" long with plastic cap (see detail below) was set at all property corners.

- O Found Rebar & Cap w/Fencepost Set 5/8"ø Rebar (24" long)
- Section corner



The basis of bearing for this plat is S 89°36'57" E between

the Brass Caps found at the Northwest corner and the North 1/4

corner of Section 24, Township 6 North, Range 1 East, Salt Lake

Base & Meridian, U.S. Survey. This bearing base has been used

throughout the Ski Lake Developments adjacent to this property.

1. 10' wide Public Utility and Drainage Easements

each side of Property line as indicated by

dashed lines, except as otherwise shown.


2. 20' cut and fill easements along frontage


upon completion of improvements. 4. Private Streets also serve as Public Utility

3. Location of centerline monuments to be set

of lots as shown.



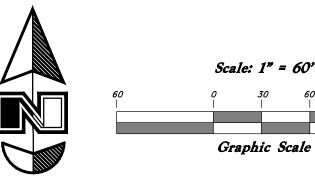

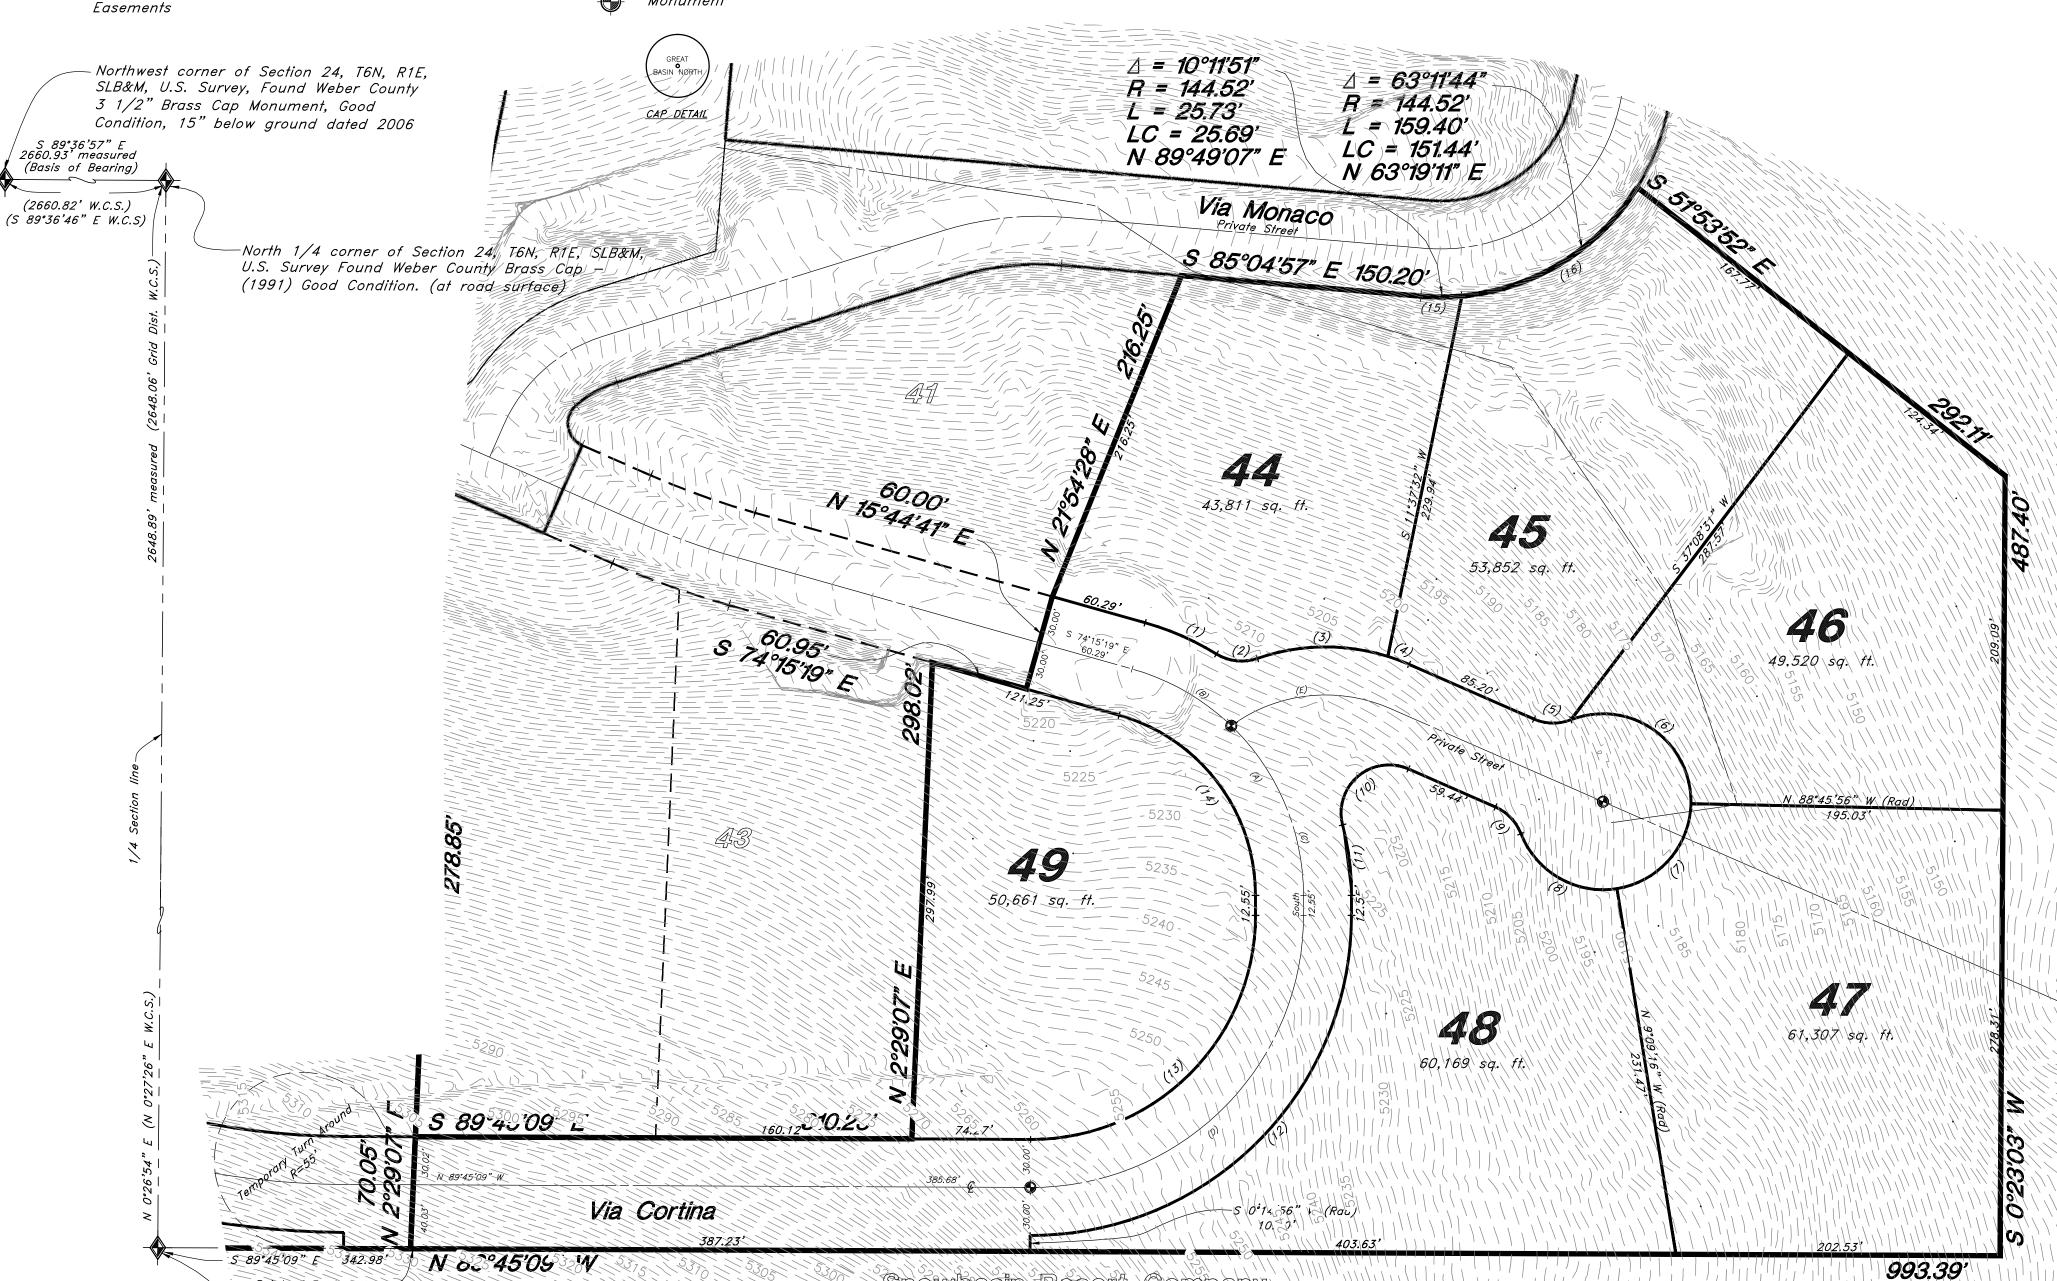

Center of Section 24 T6N, R1E.-SLB&M, U.S. Survey Found Weber County Monument Dated 2005 Good Condition

> WEBER COUNTY ATTORNEY I have examined the financial guarantee and other documents associated with this subdivision plat and in my opinion they conform with the County Ordinance applicable thereto and now in force and affect.

I hereby certify that the required public improvement standards and drawings for this subdivision conform with County standards and the amount of the financial quarantee is sufficient for the installation of these improvements.

WEBER COUNTY ENGINEER

Signature

Signed this day of

, 2013.

Snowbasin Resort Company

Valley Enterprise Investment Company, LLC. Rav Bowden - President 5393 East 6850 North

Signature

OGDEN VALLEY TOWNSHIP PLANNING COMMISSION This is to certify that this subdivision plat was duly approved by the Ogden Valley Township Planning Commission on the day of

WEBER COUNTY SURVEYOR

I hereby certify that the Weber County Surveyor's Office has reviewed this plat for mathematical correctness, section corner data, and for harmony with the lines and monuments on record in the county offices. The approval of this plat by the Weber County Surveyor does not relieve the Licensed Land Surveyor who executed this plat from the responsibilities and/or liabilities associated therewith.

> Signed this day of , 2013.

> > Signature

SURVEYOR'S CERTIFICATE

I, Mark E. Babbitt, do hereby certify that I am a Registered Professional Land Surveyor in the State of Utah, and that I hold Certificate No. 166484 in accordance with Title 58 Chapter 22, Professional Engineers and Land Surveyors Licensing Act. I also do hereby certify this plat of The Summit at Ski Lake No. 11 in Weber County, Utah has been correctly drawn to the designated scale and is a true and correct representation of the following description of lands included in said subdivision based on data compiled from records in the Weber County Recorder's Office, and of a survey made on the ground in accordance with Section 17-23-17. Monuments have been set as depicted on this drawing.

lalso certify that all the lots within this plat of The Summit at Ski Lake No. 11 meet the frontage and area requirements of the Weber County Zoning Ordinance. day of , 2013.

166484	
License number	Mark E. Babbitt

ROPERTY	/ /N/F	CURVE	DATA	
NOILNII	LIIVL	CONVL	DATA	

(1) Δ = 15°48'06" R = 177.00' L = 48.82' LC = 48.66' N 66°21'15" W	(2) $\Delta = 50^{\circ}42'40''$ $R = 30.00'$ $L = 26.55'$ $LC = 25.69'$ $N 83^{\circ}48'33'' W$	(3) $\Delta = 36°33'19"$ R = 130.00' L = 82.94' LC = 81.54' S 89°06'47" W	(4) Δ = 6°15'58" R = 130.00' L = 14.22' LC = 14.21' N 69°28'34" W	$ \begin{array}{rcl} (5) & & & \\ \Delta & = & 34^{\circ}02'31" \\ R & = & 30.00' \\ L & = & 17.82' \\ LC & = & 17.56' \\ N & 83^{\circ}21'50" & W \end{array} $	(6) A = 112°40'35" R = 55.00' L = 108.16' LC = 91.56' N 55°06'14" W
(7) Δ = 79°36'40" R = 55.00' L = 76.42' LC = 70.42' N 41°02'24" E	(8) 1 = 77°54'38" R = 55.00' L = 74.79' LC = 69.16' S 60°11'57" E	(9) Δ = 45°05'57" R = 30.00' L = 23.61' LC = 23.01' N 43°47'37" W	(10) Δ = 128°05'07" R = 30.00' L = 67.07' LC = 53.95' N 49°36'52" E	(11) $\Delta = 14^{\circ}25'42''$ $R = 177.00'$ $L = 44.57'$ $LC = 44.45'$ $N 7^{\circ}12'51'' W$	
(12) Δ = 90°14'51" R = 200.00' L = 315.02' LC = 283.45' N 45°07'25" E	(13) Δ = 90°14'51" R = 140.00' L = 220.52' LC = 198.42' S 45°07'25" W	(14) $\Delta = 74^{\circ}15'19"$ $R = 117.00'$ $L = 151.63'$ $LC = 141.24'$ $S 37^{\circ}07'39" E$	$\begin{array}{rcl} (15) & & \\ \Delta & = & 10^{\circ}11'51'' \\ R & = & 144.52' \\ L & = & 25.73' \\ LC & = & 25.69' \\ N & 89^{\circ}49'07'' & E \end{array}$	(16) $\Delta = 52^{\circ}59'53"$ R = 144.52' L = 133.68' LC = 128.96' $N 58^{\circ}13'15"$ E	
<u>CENTERLINE CO</u>	URVE DATA				
(A) A = 74°15′19" R = 147.00' L = 190.51'	(B) $\Delta = 28^{\circ}06'02''$ R = 147.00' L = 72.10'	(C) $\Delta = 46^{\circ}09'17''$ R = 147.00' L = 118.42'	(D) A = 90°14'51" R = 170.00' L = 267.77'	(E) $\Delta = 59^{\circ}48'42''$ $R = 100.00'$ $L = 104.39'$	

OWNER'S DEDICATION

I, the undersigned owner of the herein described tract of land, do hereby set apart and subdivide the same into lots and private street as shown on this plat, and name said tract The Summit at Ski Lake No. 12 and do hereby: dedicate and reserve unto themselves, their heirs, their grantees and assigns, a right of way to be used in common with all others within said subdivision (and those adjoining subdivisions that may be subdivided by the undersigned owners, their successors, or assigns) on, over and across all those portions or parts of said tract of land designated on said plat as Private Street (Private Right of Way) as access to the individual lots, to be maintained by The Summit at Ski Lake Owners Association whose membership consists of said owners, their grantees, successors, or assigns, and also grant and dedicate a perpetual right and easement over, upon and under Private Streets and the lands designated hereof as public utility, storm water detention ponds and drainage easements, the same to be used for the installation, maintenance and operation of public utility service lines, storm drainage facilities or for the perpetual preservation of water drainage channels in their natural state whichever is applicable as may be authorized by the governing authority with no buildings or structures being erected within such easements. Signed this day of

~Valley Investments, LLC.~

		Ray Bowden — Managing Member
State of County of	}ss	
	duly sworn did	, 2013, personally appeared before me, Ray Bowden say that he is Managing Member of Valley Investments, LLC. and in behalf of said Corporation by a resolution of its Board of Directors

Residing at:	A Notary Public commissioned in Utah
Commission Expires:	 Print Name

and Ray Bowden acknowledged to me that said Corporation executed the same.

BOUNDARY DESCRIPTION

A part of the Northeast Quarter of Section 24, Township 6 North, Range 1 East, Salt Lake Base and Meridian, U.S. Survey:

Beginning at a point which is 342.98 feet North 89°45'09" East along the section line from the Center of said Section 24; and running thence North 2°29'07" East 70.05 feet to the Southwest corner of The Summit at Ski Lake No. 11, a subdivision in Weber County, Utah, thence along said subdivision the following five (5) courses: South 89°45'09" East 310.23 feet, North 2°29'07" East 298.02 feet, South 74°15'19" East 60.95 feet, North 15°44'41" East 60.00 feet, and North 21°54'28" East 216.25 feet to the Southerly right of way line of Via Monaco; thence South 85°04'57" East 115.19 feet; thence along the arc of a 144.52 foot radius curve to the left a distance of 159.42 (Central Angle equals 63°11'44" and Long Chord bears North 63°19'11" East 151.44 feet); thence South 51°53'52" East 292.11 feet; thence South 0°23'03" West 487.36 feet; thence North 89°45'09" 993.39 feet to the point of beginning.

> Contains 398,711 square feet *Or 9.153 acres*

WEBER COUNTY COMMISSION ACCEPTANCE

This is to certify that this subdivision plat, the dedication of streets and other public ways and financial guarantee of public improvements associated with this subdivision, thereon are hereby approved and accepted by the Commissioners of Weber County, Utah this day of

Title				
Attest	 Chair,	Weber	County	Commission

	WEB	ER
COUN	ITY RE	CORDER
		FEE PAID FOR RECORD AND
	· · · · · · · · · · · · · · · · · · ·	, AT OF OFFICIAL RECORDED
WEBER	' COUNTY R	PECORDER

DEPUTY

GREAT BASIN 9 5746 SOUTH 1475 EAST OGDEN, UTAH 84403 MAIN (801)394-4515 S.L.C (801)521-0222 FAX (801)392-7544 WWW.GREATBASINENGINEERING.COM

Signed this

Eden, UT. 84310

Chair, Ogden Valley Township Planning Commission